




TRANSLUCENT PANEL @  
BACKFLOW PREVENTER CLOSET  
PRIVACY PANEL (DISPLAY BOX) @  
COUNSELING SUITE, TYP.





**AREA OF NON-RETAIL  
(COUNSELING OFFICES)**

STOREFRONT WINDOWS,  
(CLEAR), TYP.  
PAINTED STL. AWNING, TYP.  
LOW HT. WALL W/ GLAZED  
TILE, TYP.

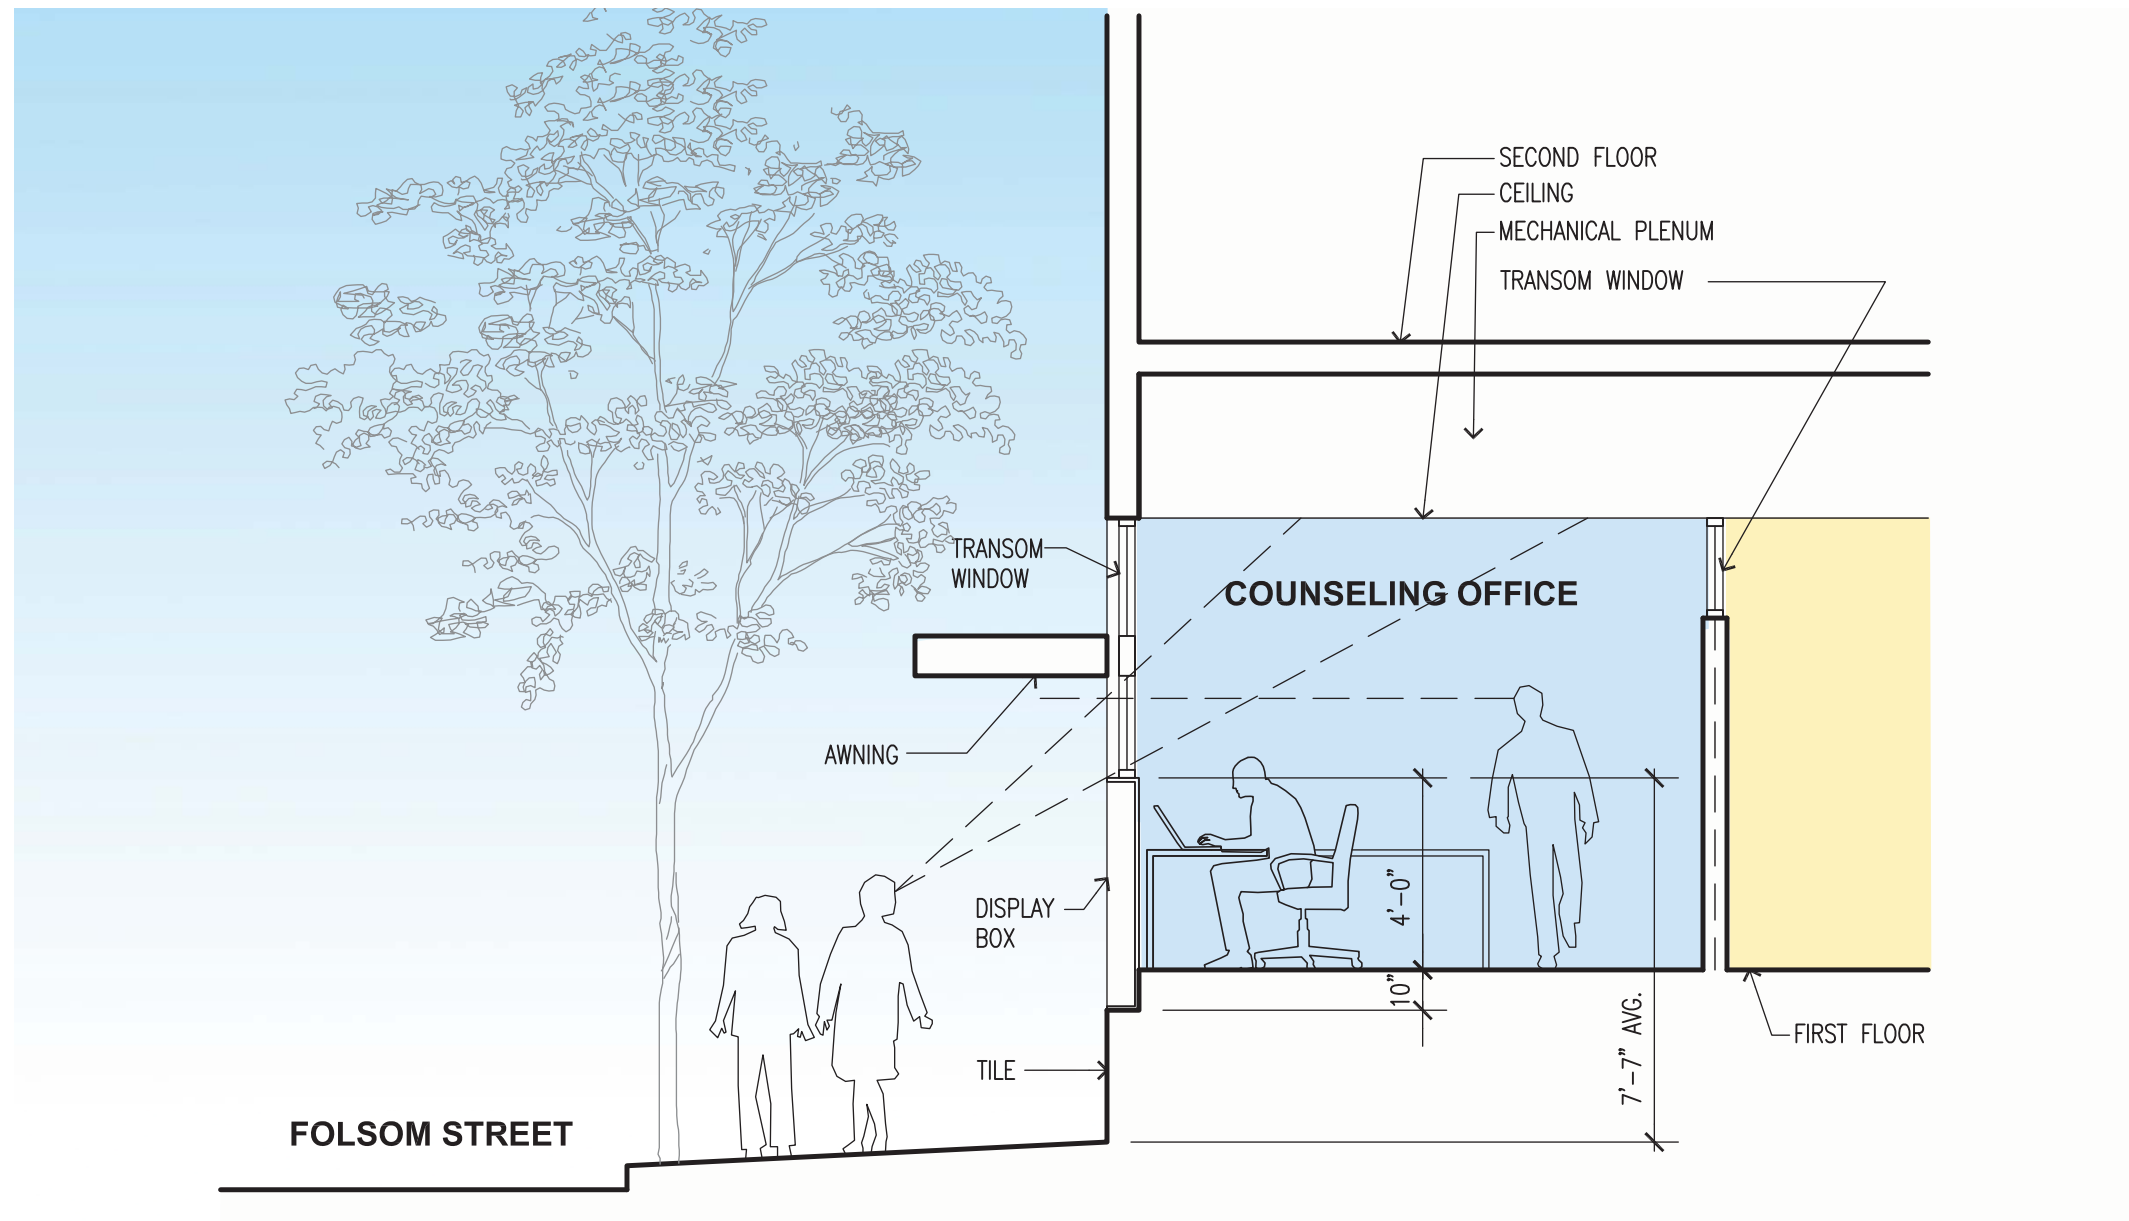



DISPLAY BOXES ON FOLSOM STREET

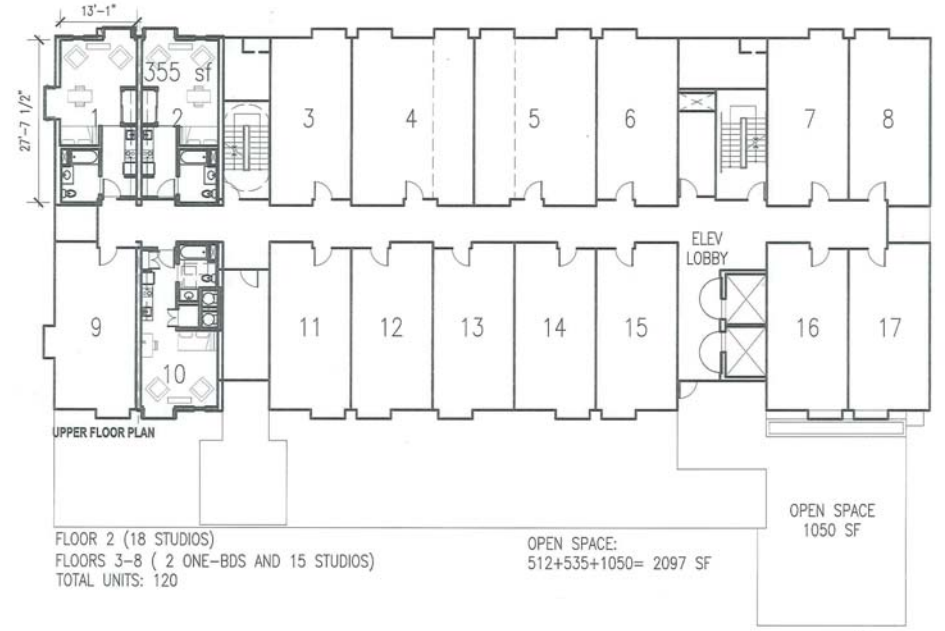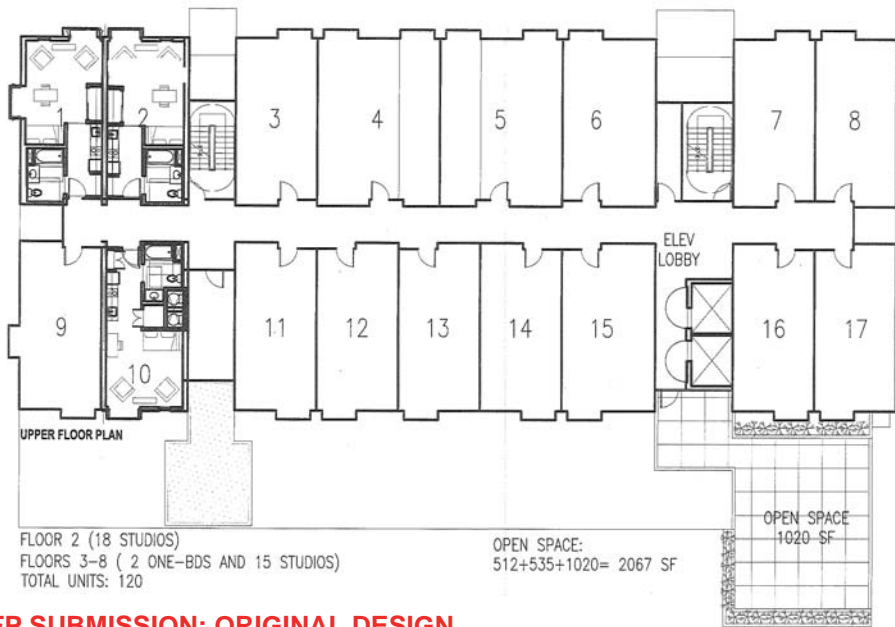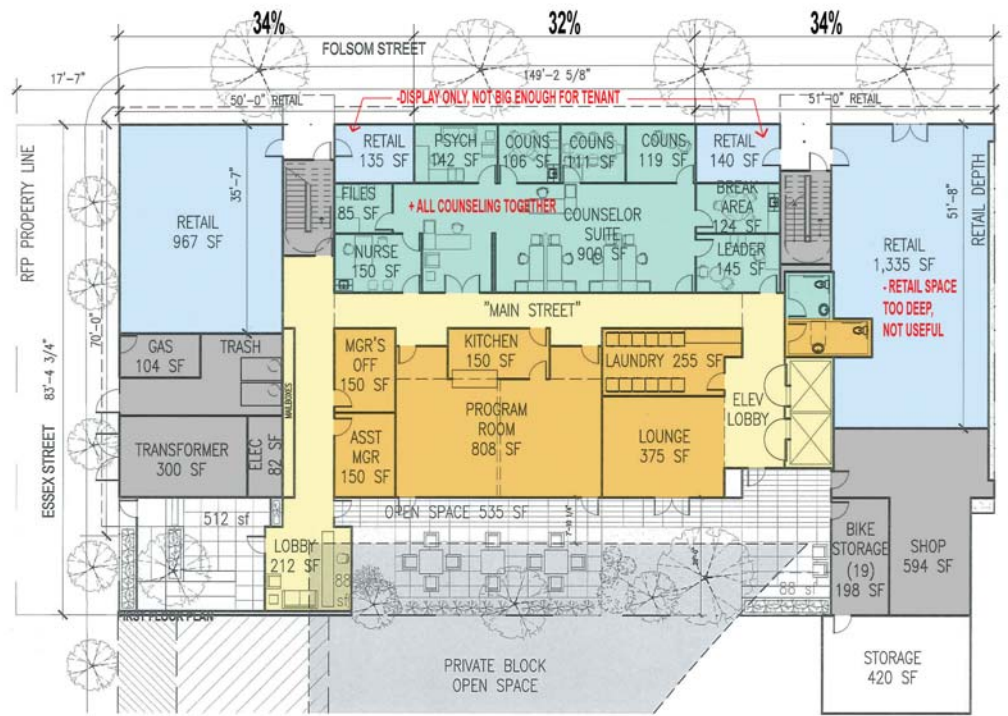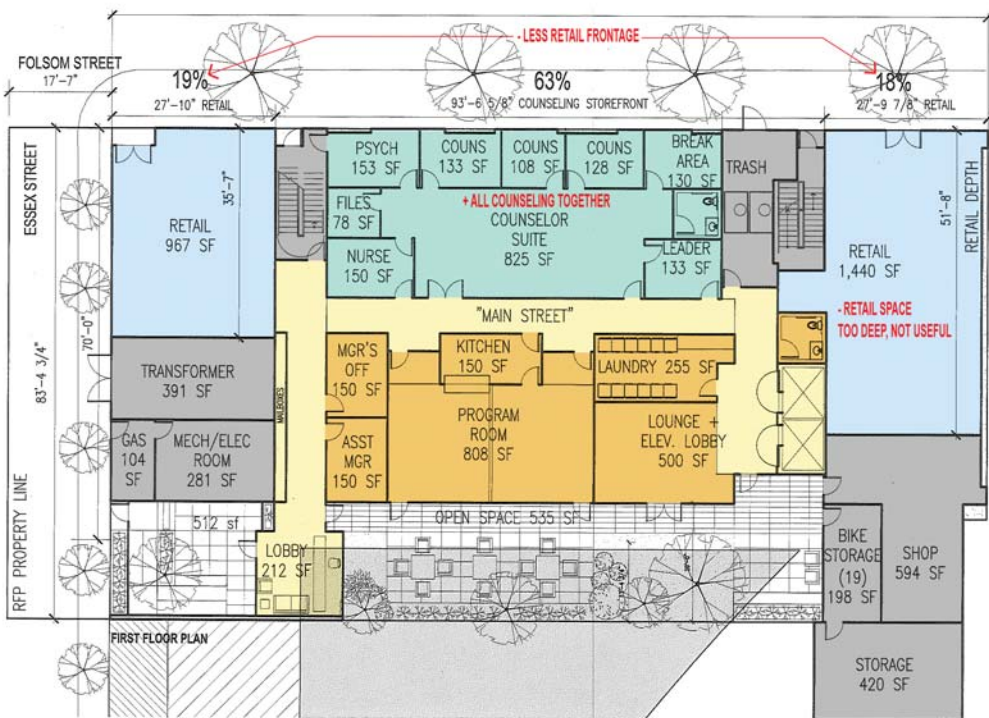

**A - RFP SUBMISSION: ORIGINAL DESIGN**





**A1 - REVISED RFP DESIGN (IMPROVED RETAIL): NOT RECOMMENDED**

**TRANSBAY 11A**  
SOUTHEAST CORNER OF FOLSOM AND ESSEX (BLOCK 11A), SAN FRANCISCO, CALIFORNIA  
SCALE: 1/16" = 1'-0"  
23 SEPTEMBER 2009

**FLOOR PLAN DIAGRAMS**  
LEDDY MAYTUM STACY ARCHITECTS  
677 HARRISON STREET  
SAN FRANCISCO, CA 94107  
T 415 488 1100  
F 415 488 1177

**TRANSBAY 11A**  
SOUTHEAST CORNER OF FOLSOM AND ESSEX (BLOCK 11A), SAN FRANCISCO, CALIFORNIA  
SCALE: 1/16" = 1'-0"  
14 SEPTEMBER 2009

**FLOOR PLAN DIAGRAMS**  
LEDDY MAYTUM STACY ARCHITECTS  
677 HARRISON STREET  
SAN FRANCISCO, CA 94107  
T 415 488 1100  
F 415 488 1177

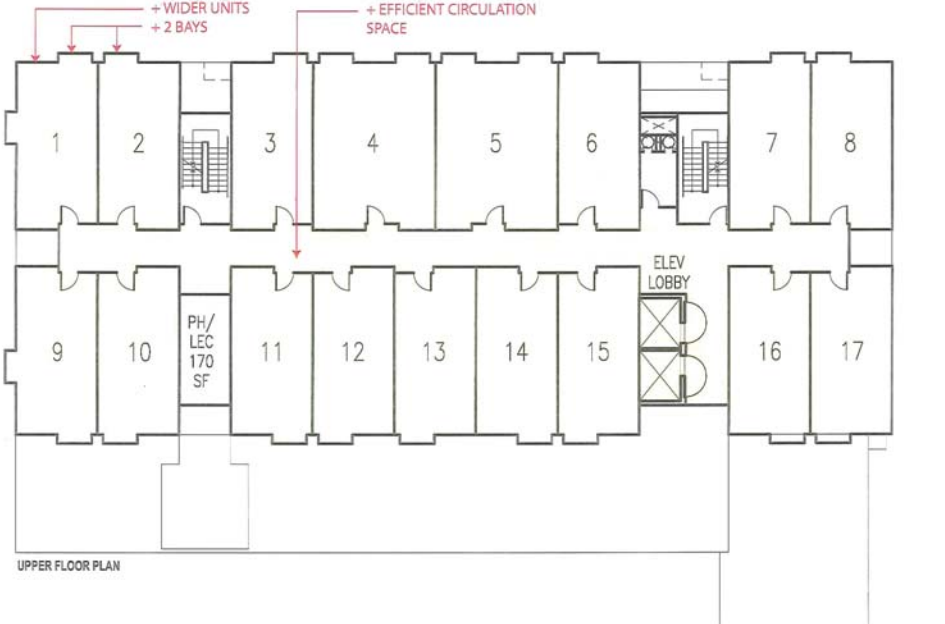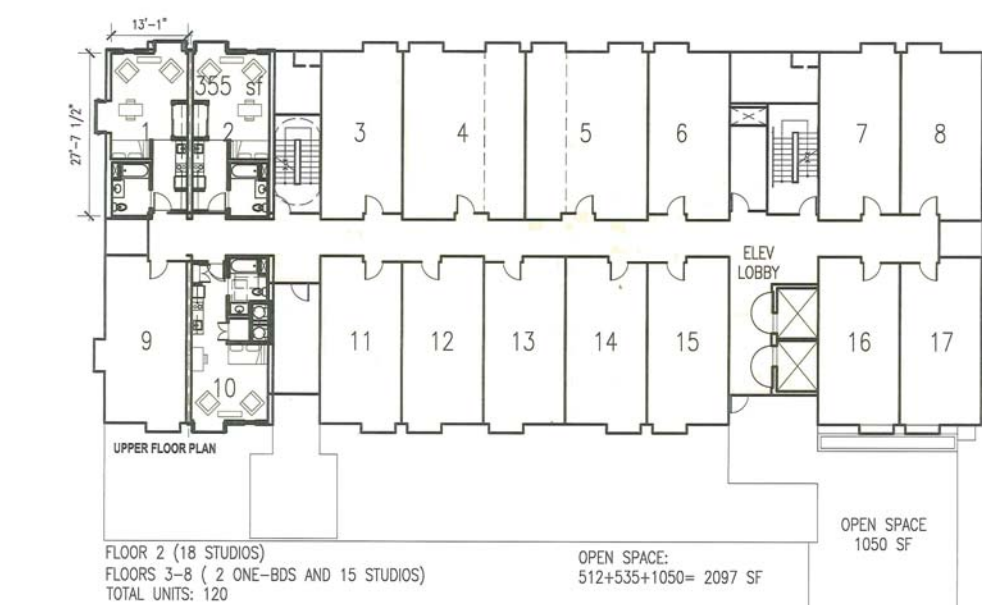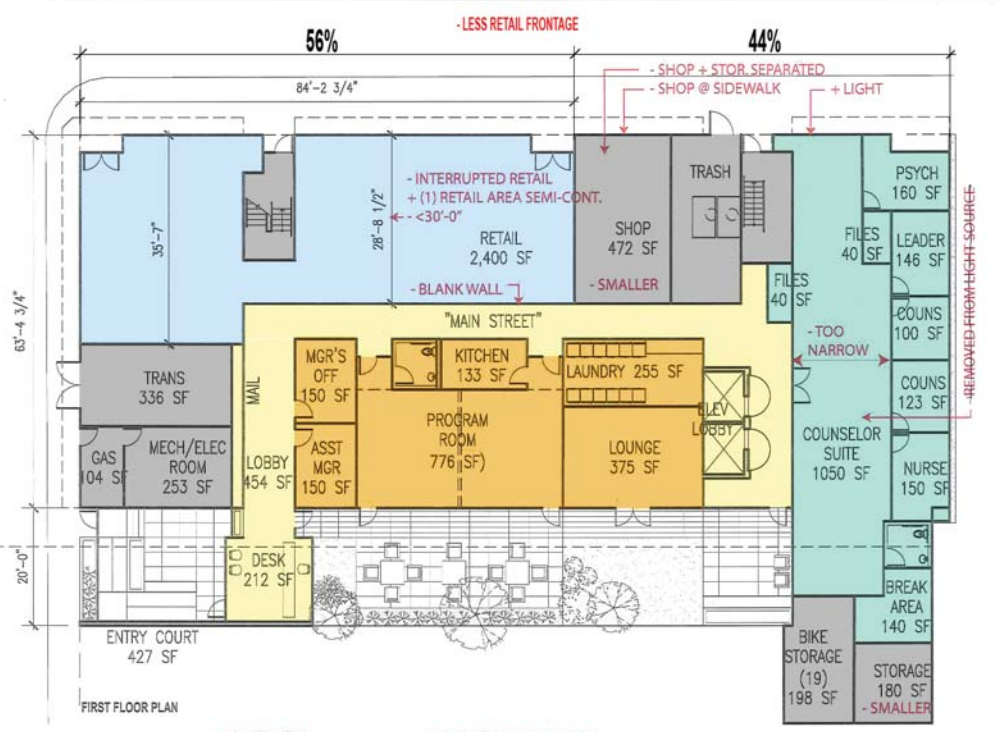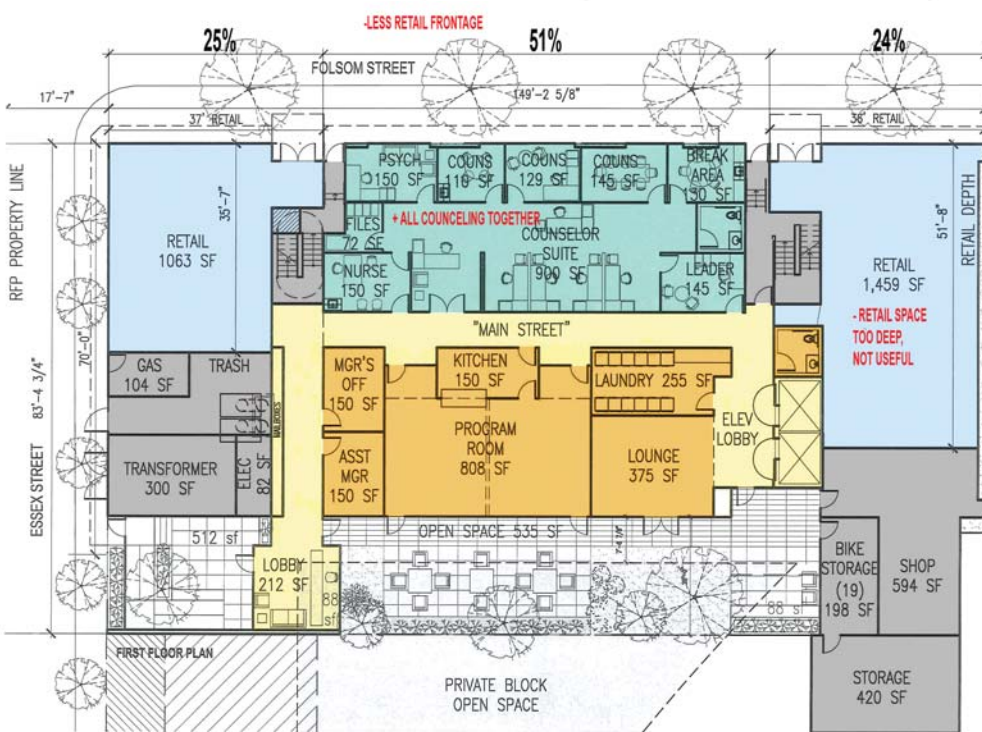

**B - REVISED RFP DESIGN (IMPROVED RETAIL): NOT RECOMMENDED**



**B1 - REVISED DESIGN STUDY (REORGANIZED PLAN): NOT RECOMMENDED**

**TRANSBAY 11A**  
SOUTHEAST CORNER OF FOLSOM AND ESSEX (BLOCK 11A), SAN FRANCISCO, CALIFORNIA  
SCALE: 1/16" = 1'-0"  
14 SEPTEMBER 2009

**FLOOR PLAN DIAGRAMS**  
LEDDY MAYTUM STACY ARCHITECTS  
677 HARRISON STREET  
SAN FRANCISCO, CA 94107  
T 415 488 1100  
F 415 488 1177

**TRANSBAY 11A**  
SOUTHEAST CORNER OF FOLSOM AND ESSEX (BLOCK 11A), SAN FRANCISCO, CALIFORNIA  
SCALE: 1/16" = 1'-0"  
31 AUGUST 2009

**FLOOR PLAN DIAGRAMS**  
LEDDY MAYTUM STACY ARCHITECTS  
677 HARRISON STREET  
SAN FRANCISCO, CA 94107  
T 415 488 1100  
F 415 488 1177

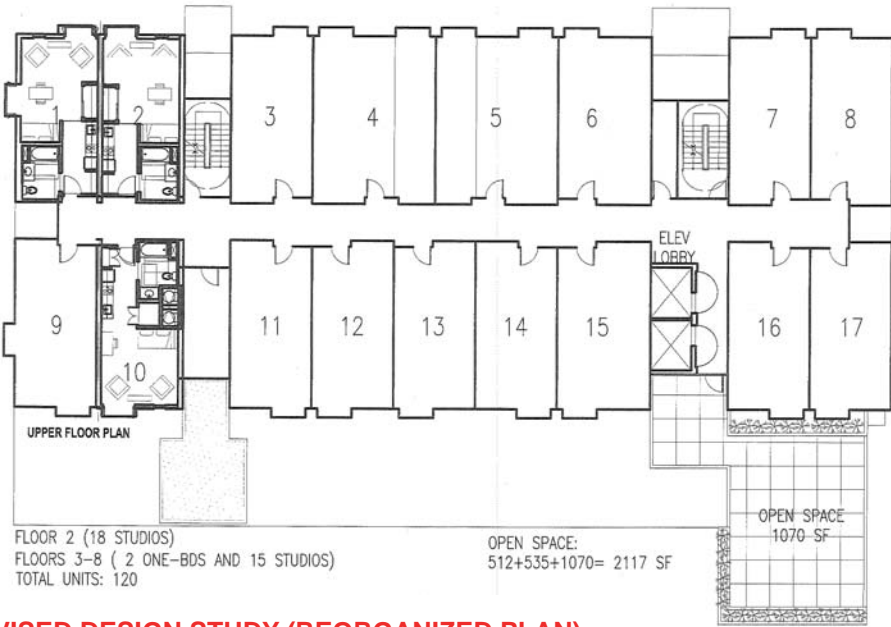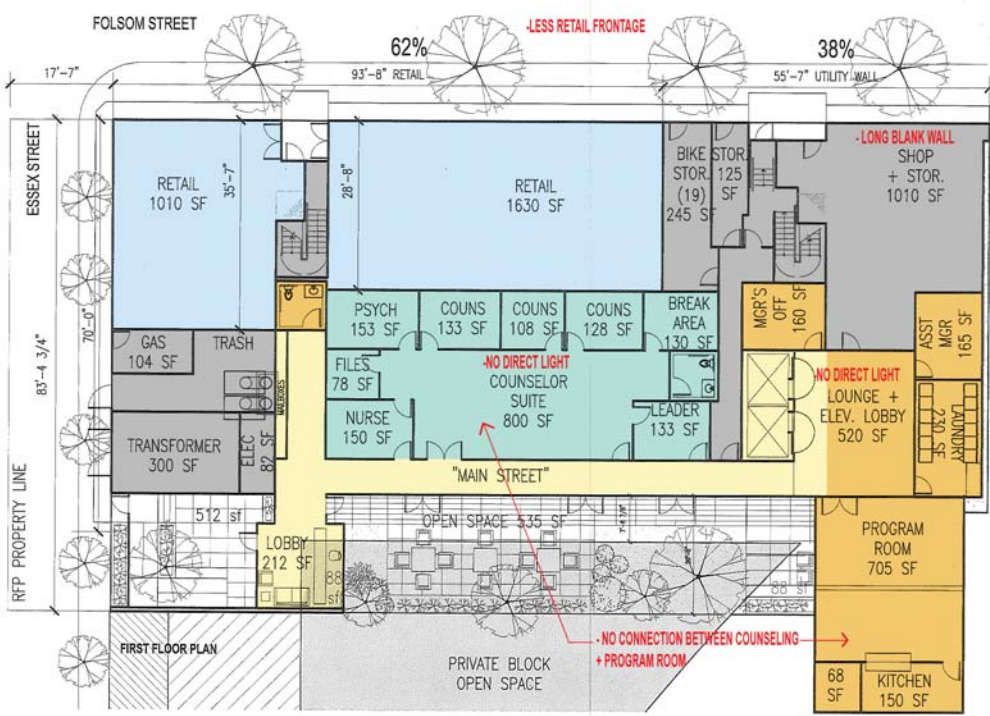

**C - REVISED DESIGN STUDY (REORGANIZED PLAN): NOT RECOMMENDED**

**TRANSBAY 11A**  
SOUTHEAST CORNER OF FOLSOM AND ESSEX (BLOCK 11A), SAN FRANCISCO, CALIFORNIA

**FLOOR PLAN DIAGRAMS**

LEDDY MAYTUM STACY ARCHITECTS  
877 HARRISON STREET  
SAN FRANCISCO, CA 94107  
T 415.485.1700  
F 415.485.1717

SCALE: 1/16" = 1'-0"  
23 SEPTEMBER 2009

